

XXX ROAD

XXX BOULEVARD

HOME
DESIGN CO.

© COPYRIGHT 2022
THESE DRAWINGS ARE THE PROPERTY
OF HOME DESIGN COMPANY AND MAY
NOT BE USED OR COPIED WITHOUT
WRITTEN CONSENT

ADDRESS:
LOT XXX
XXX SA XXXX


CLIENT:
XXX

VIEW:
SITE PLAN

SCALE:
1:200

DESCRIPTION:
SINGLE STOREY DETACHED
DWELLING AND GARAGE

DATE:
09/07/2024

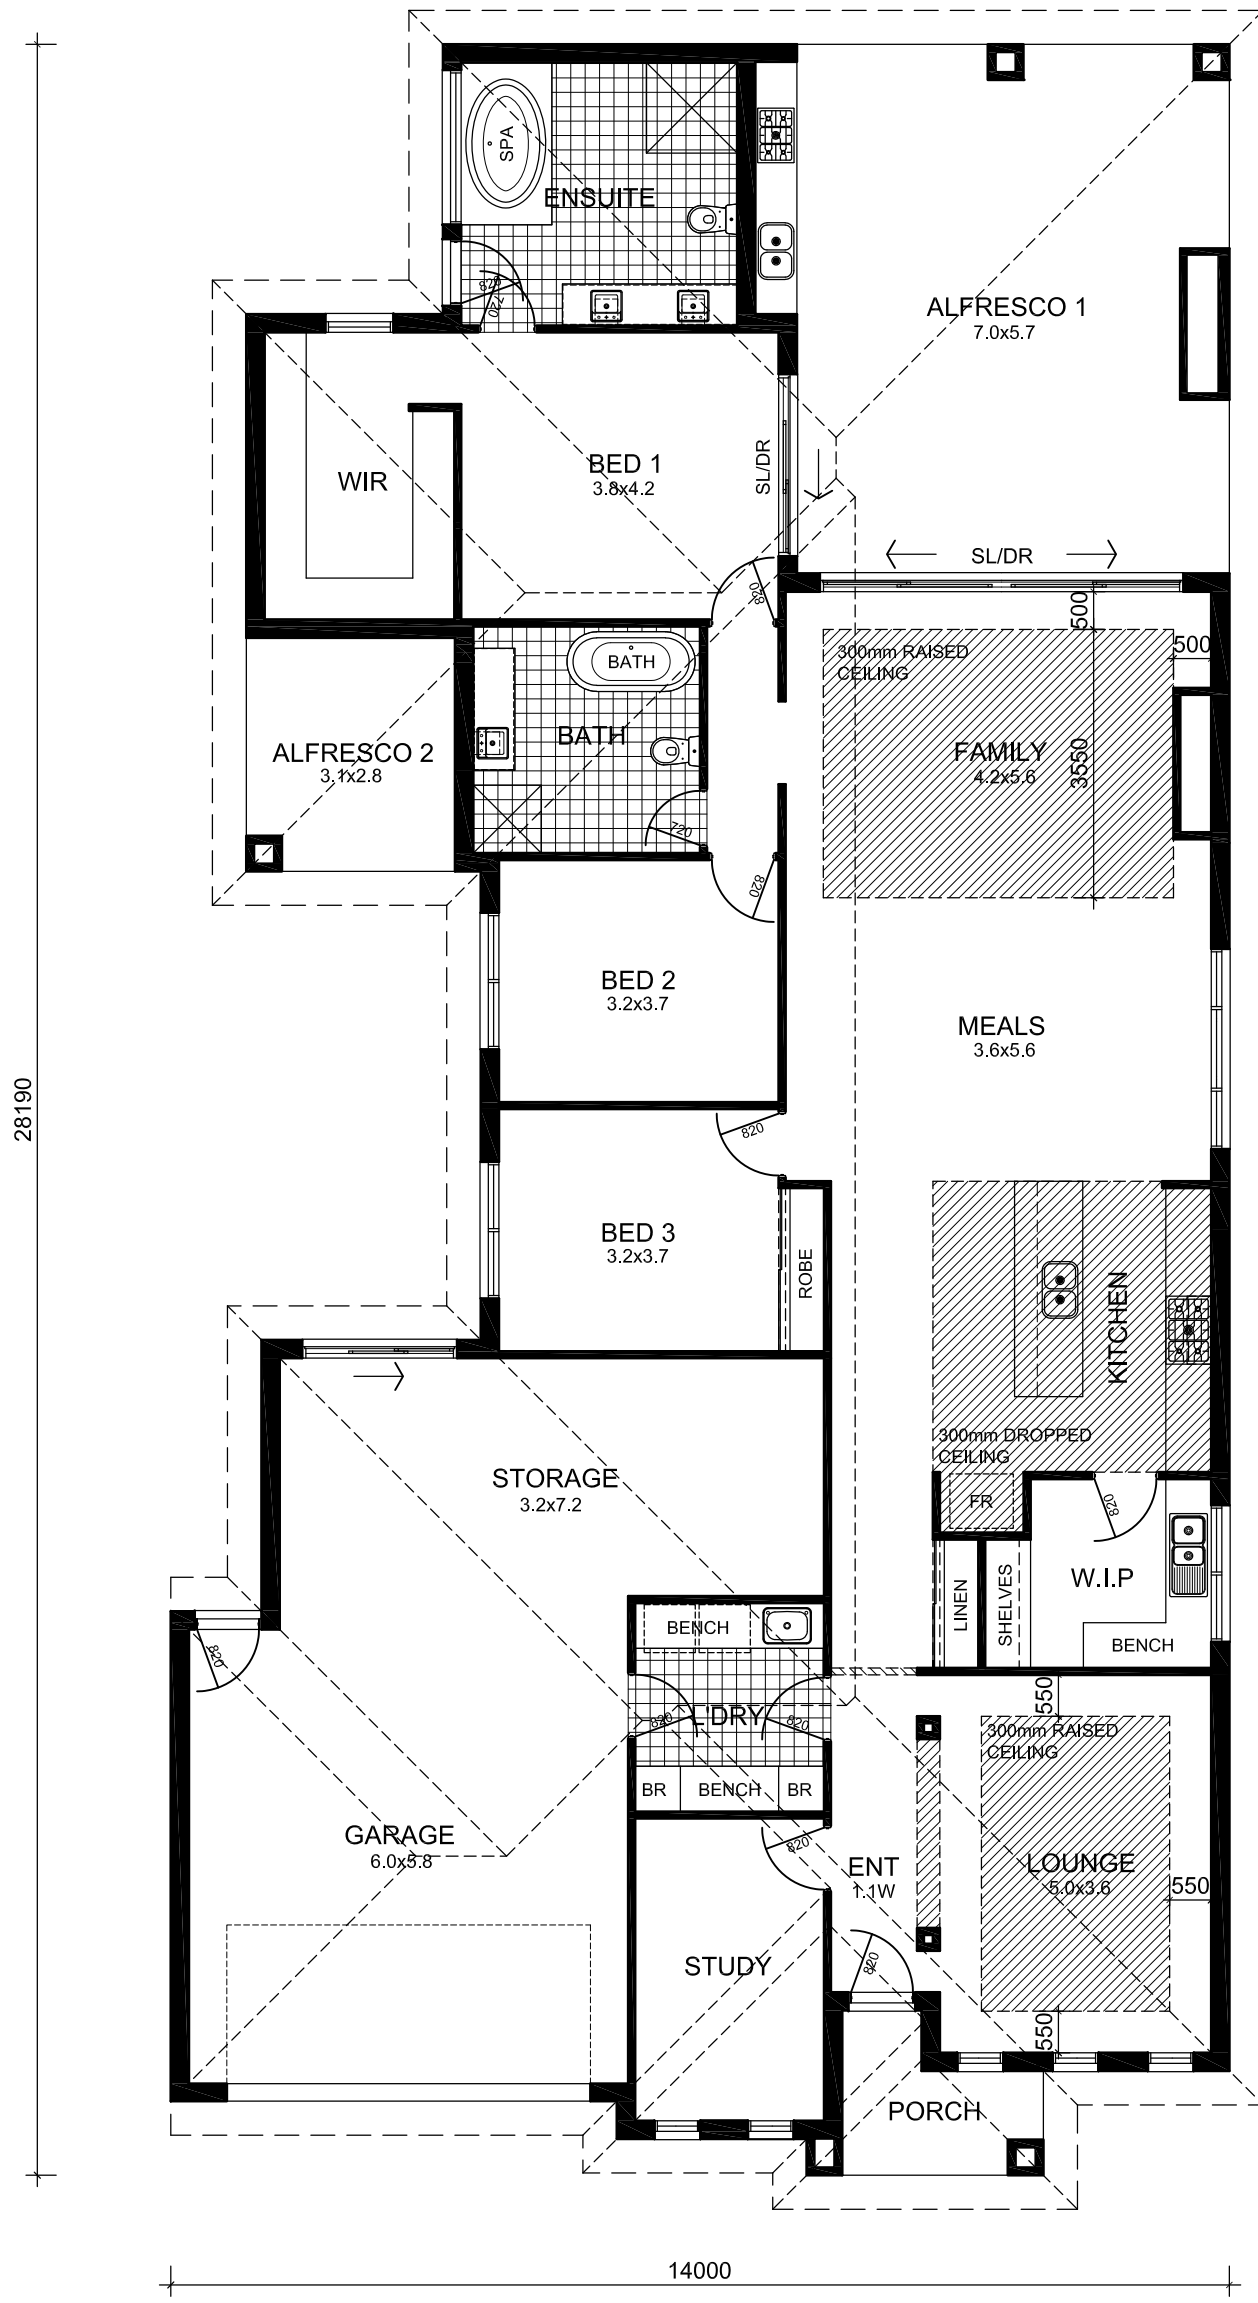

DWELLING AREAS:

Ground Floor:	214.79	sq.m	23.12	sqrs
Subtotal:	214.79	sq.m	23.12	sqrs
Porch:	4.73	sq.m	0.51	sqrs
Garage & store:	64.27	sq.m	6.92	sqrs
Alfresco 1 & 2:	50.50	sq.m	5.44	sqrs
Total Area:	334.29	sq.m	35.98	sqrs

HOME
DESIGN CO.

© COPYRIGHT 2022
THESE DRAWINGS ARE THE PROPERTY
OF HOME DESIGN COMPANY AND MAY
NOT BE USED OR COPIED WITHOUT
WRITTEN CONSENT

ADDRESS:
LOT XXX
XXX SA XXXX

CLIENT:
XXX

VIEW:
FLOOR PLAN

SCALE:
1:100

DESCRIPTION:
SINGLE STOREY DETACHED
DWELLING AND GARAGE

DATE:
09/07/2024